



# CHURCH BUILD MINECRAFT CHALLENGE

It would be great if your building would include:


- A cafe
- A large hall for us to meet and worship in
- A baptistry
- Some toilets
- An office

**Most importantly, it should be a building where we can see more people become more like Jesus.**

You can use our plans, or you can use your imagination!




Dimensions are not to be scaled from this drawing

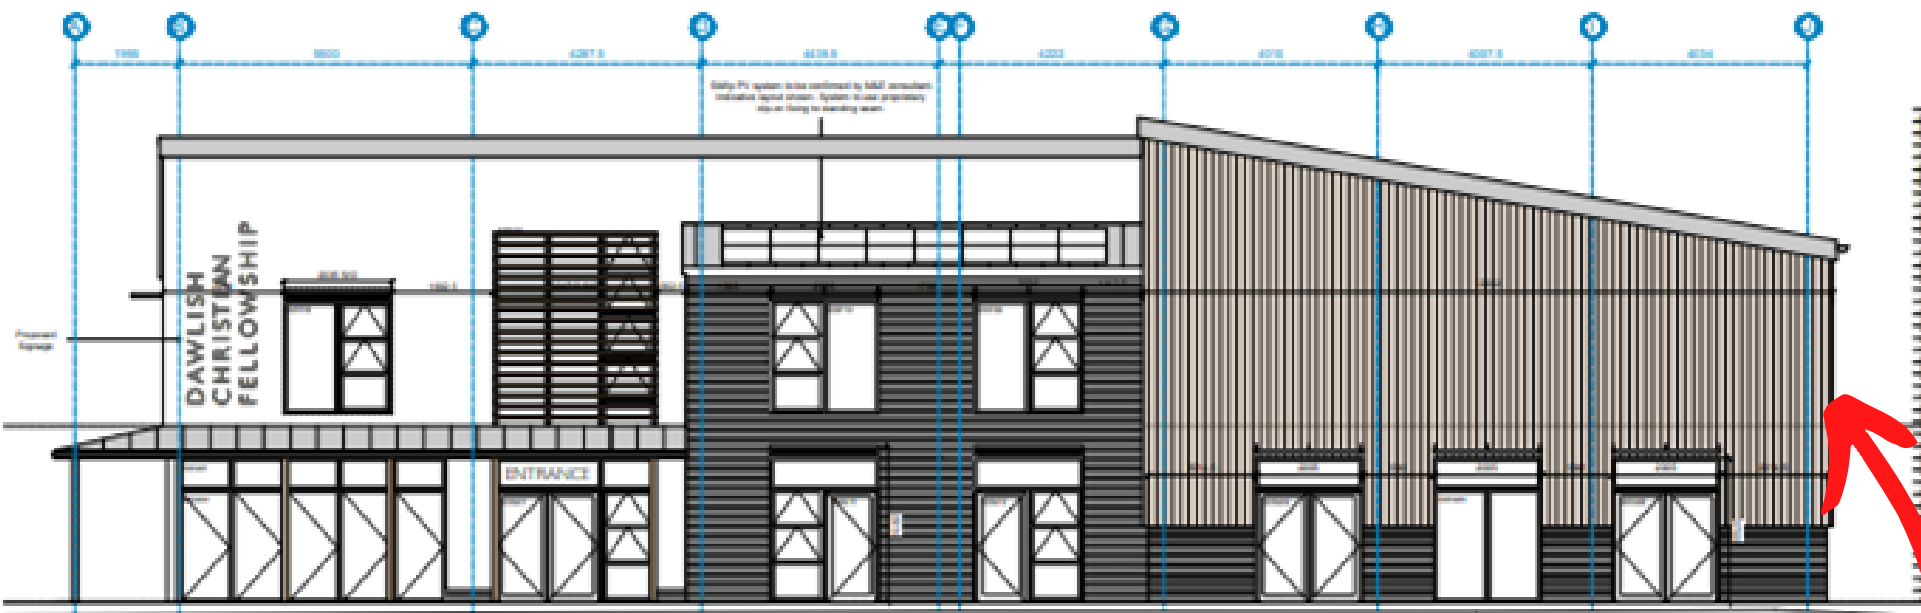

Front view & main entrance (opposite current DCF Office)


View from here:)

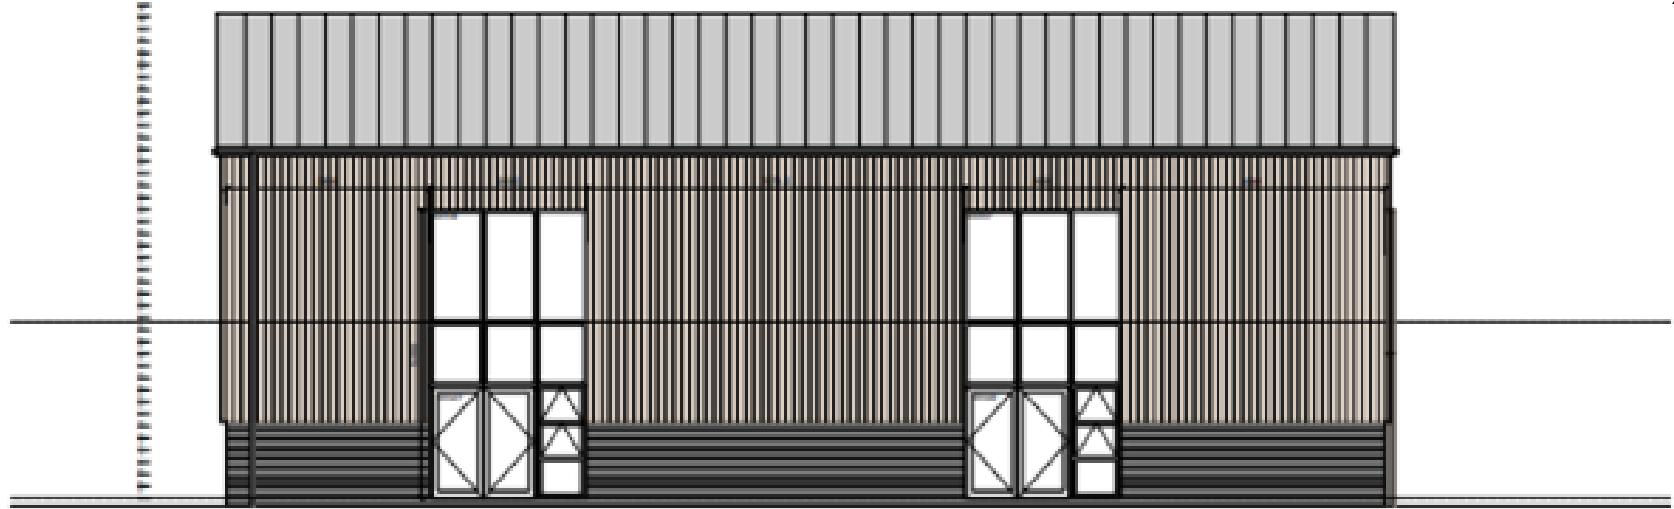

- General Notes:**
- Subject to Building Control Approval
  - Subject to MSE structural design
  - Subject to specialist sub-contractor design
  - Cladding fixing subject to sub-contractor structural detailed design
  - Windows/doors subject to sub-contractor detail design
  - Colours and finishes subject to client approval
- By**
- Timber Cladding
  - Red Brickwork
  - White Render
  - Grey Standing Seam or Trapezoidal Metal Roof
  - Timber Structure to External Fire Escape Stairs
- Use of UPVC aluminium Windows and doors and external Panels to be used subject to approval

Rev	Date	Description	Author
1	28 May 18	Permitted Use	JK
2	28 May 18	Structural notes to fabricator to be included to steel	JK
3	16 Jun 18	Change colour of cladding	JK
4	27 Jun 18	Change to cladding contractor change and include frame detail	JK
5	28 Jun 18	Include sub-contractor cladding	JK

Dimensions are not to be scaled from this drawing

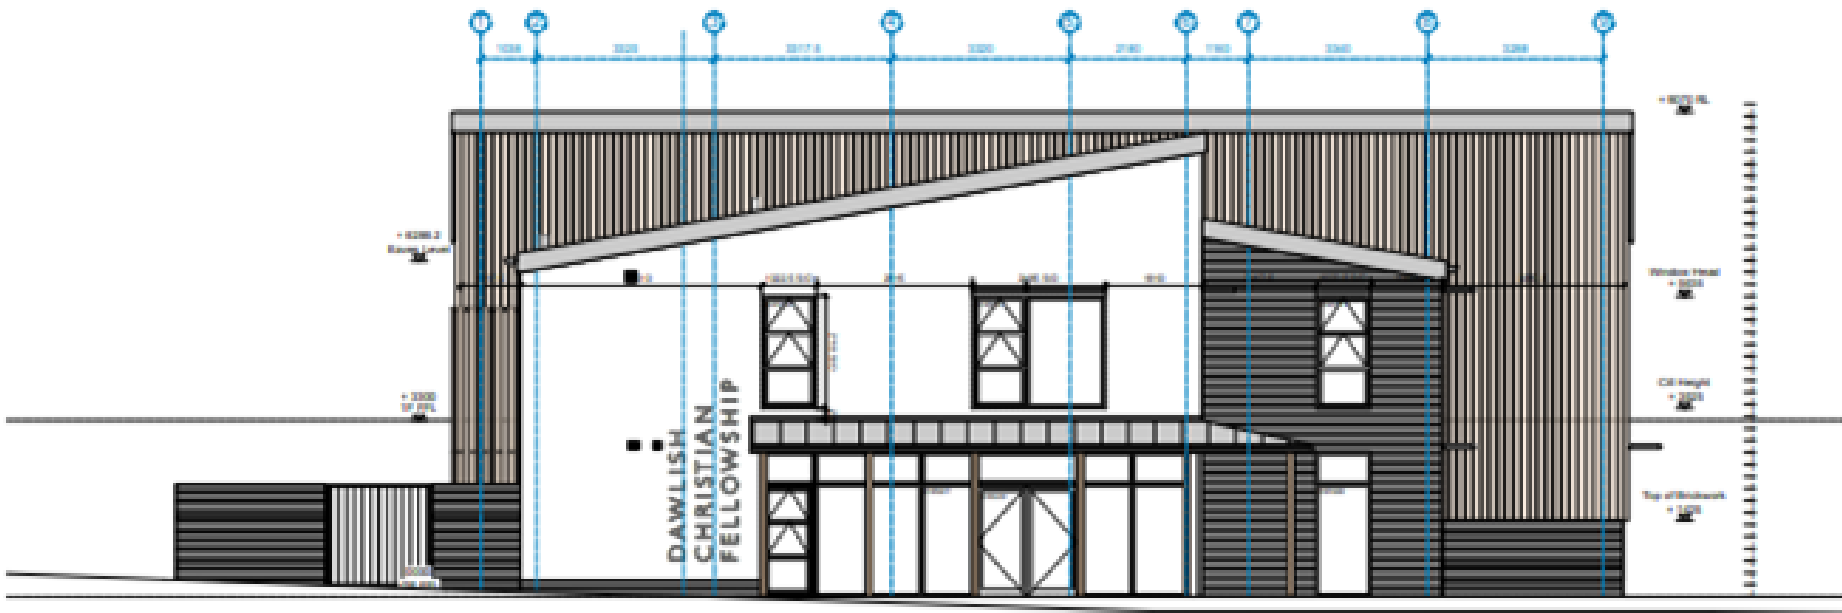


**General Notes**

- Subject to Building Control Approval
- Subject to MSE detailed design
- Subject to specialist sub-contractor design
- Cladding setting subject to sub-contractor
- Structural steelwork design
- Stairs/doors subject to sub-contractor detail design
- Colors and finishes subject to client approval

**Key**

- Timber Cladding
- Red Brickwork
- White Render
- Grey Standing Seam or Trapezoidal Metal Roof
- Timber Enclosure to External Fire Escape Land
- Grey PVC aluminium Windows and doors and Protection Panels to be used subject to approval

Side view from the road

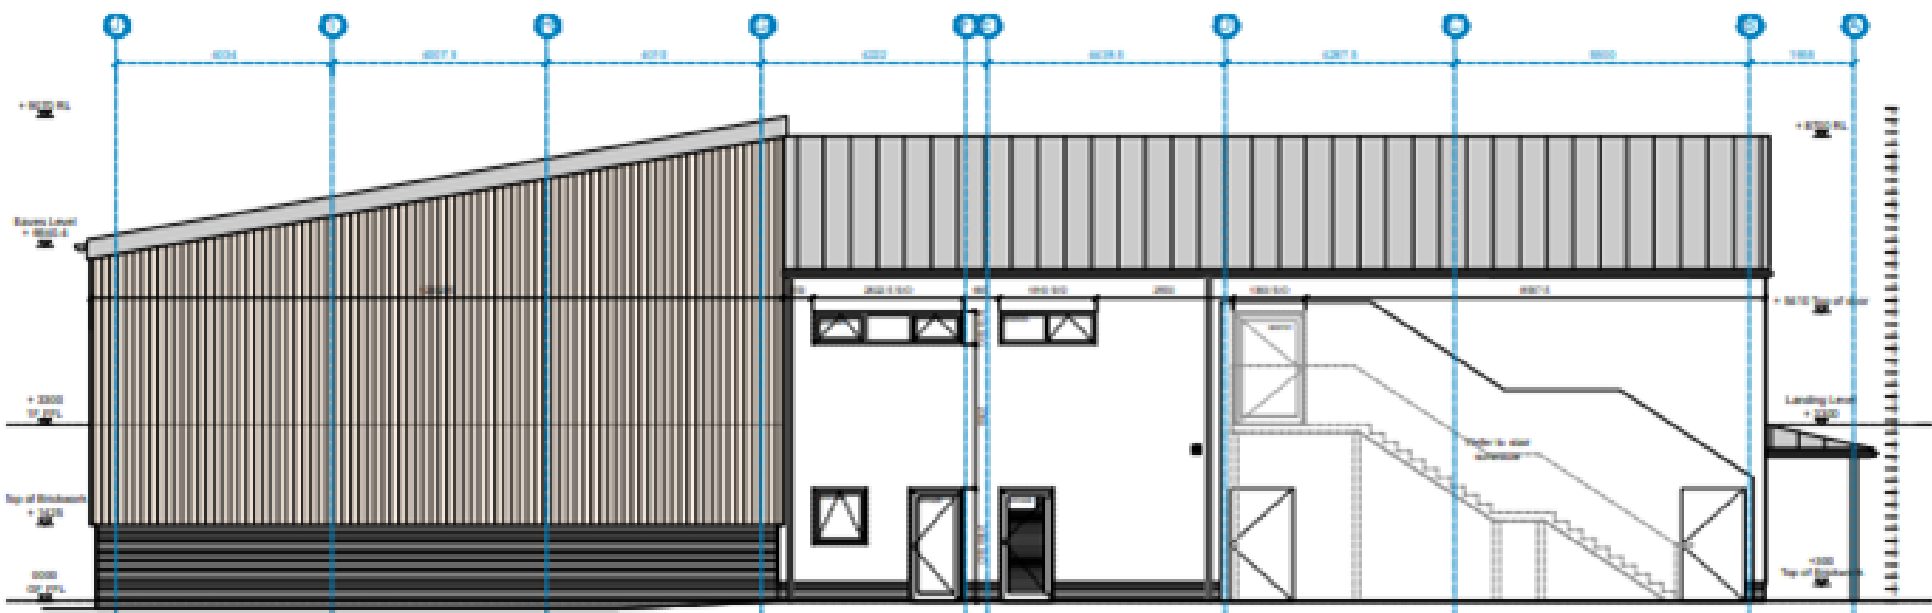

**Rev. Date Description Author**

Rev.	Date	Description	Author
1	24 May 17	Proposed Rev. Ground plan, 4 Reg. extension	JA
2	14 Feb 18	Update to reflect structural design and construction details	JA
3	26 Mar 18	Update to reflect structural design and construction details	JA

**B REGULATIONS**

Dawlish/Women Grove Church Community Centre for Dawlish Christian Fellowship  
South-West and North-West Elevation

Scale: 1:50 @ A1 (1:100 @ A0)  
Drawing No: 1026 / 200 Rev. C  
The Bop Road, Mutual Brewhery Way, Exeter EX2 8ED  
01392 498070 | info@graingearchitects.com

grainge architects

Back View (opposite main entrance)